



PROPOSED 1" DIA. P.V.C. SCHEDULE 40 WITH MINIMUM 2 - #8 COPPER WIRE 1 - #8 GROUND IF CONDUCTOR IS OF DIFFERENT SIZE COORDINATE WITH ENGINEER.

PROPOSED HANDHOLE. SPLICE EXISTING WIRE IN HANDHOLE.

PROPOSED HANDHOLE. SPLICE EXISTING WIRE IN HANDHOLE.

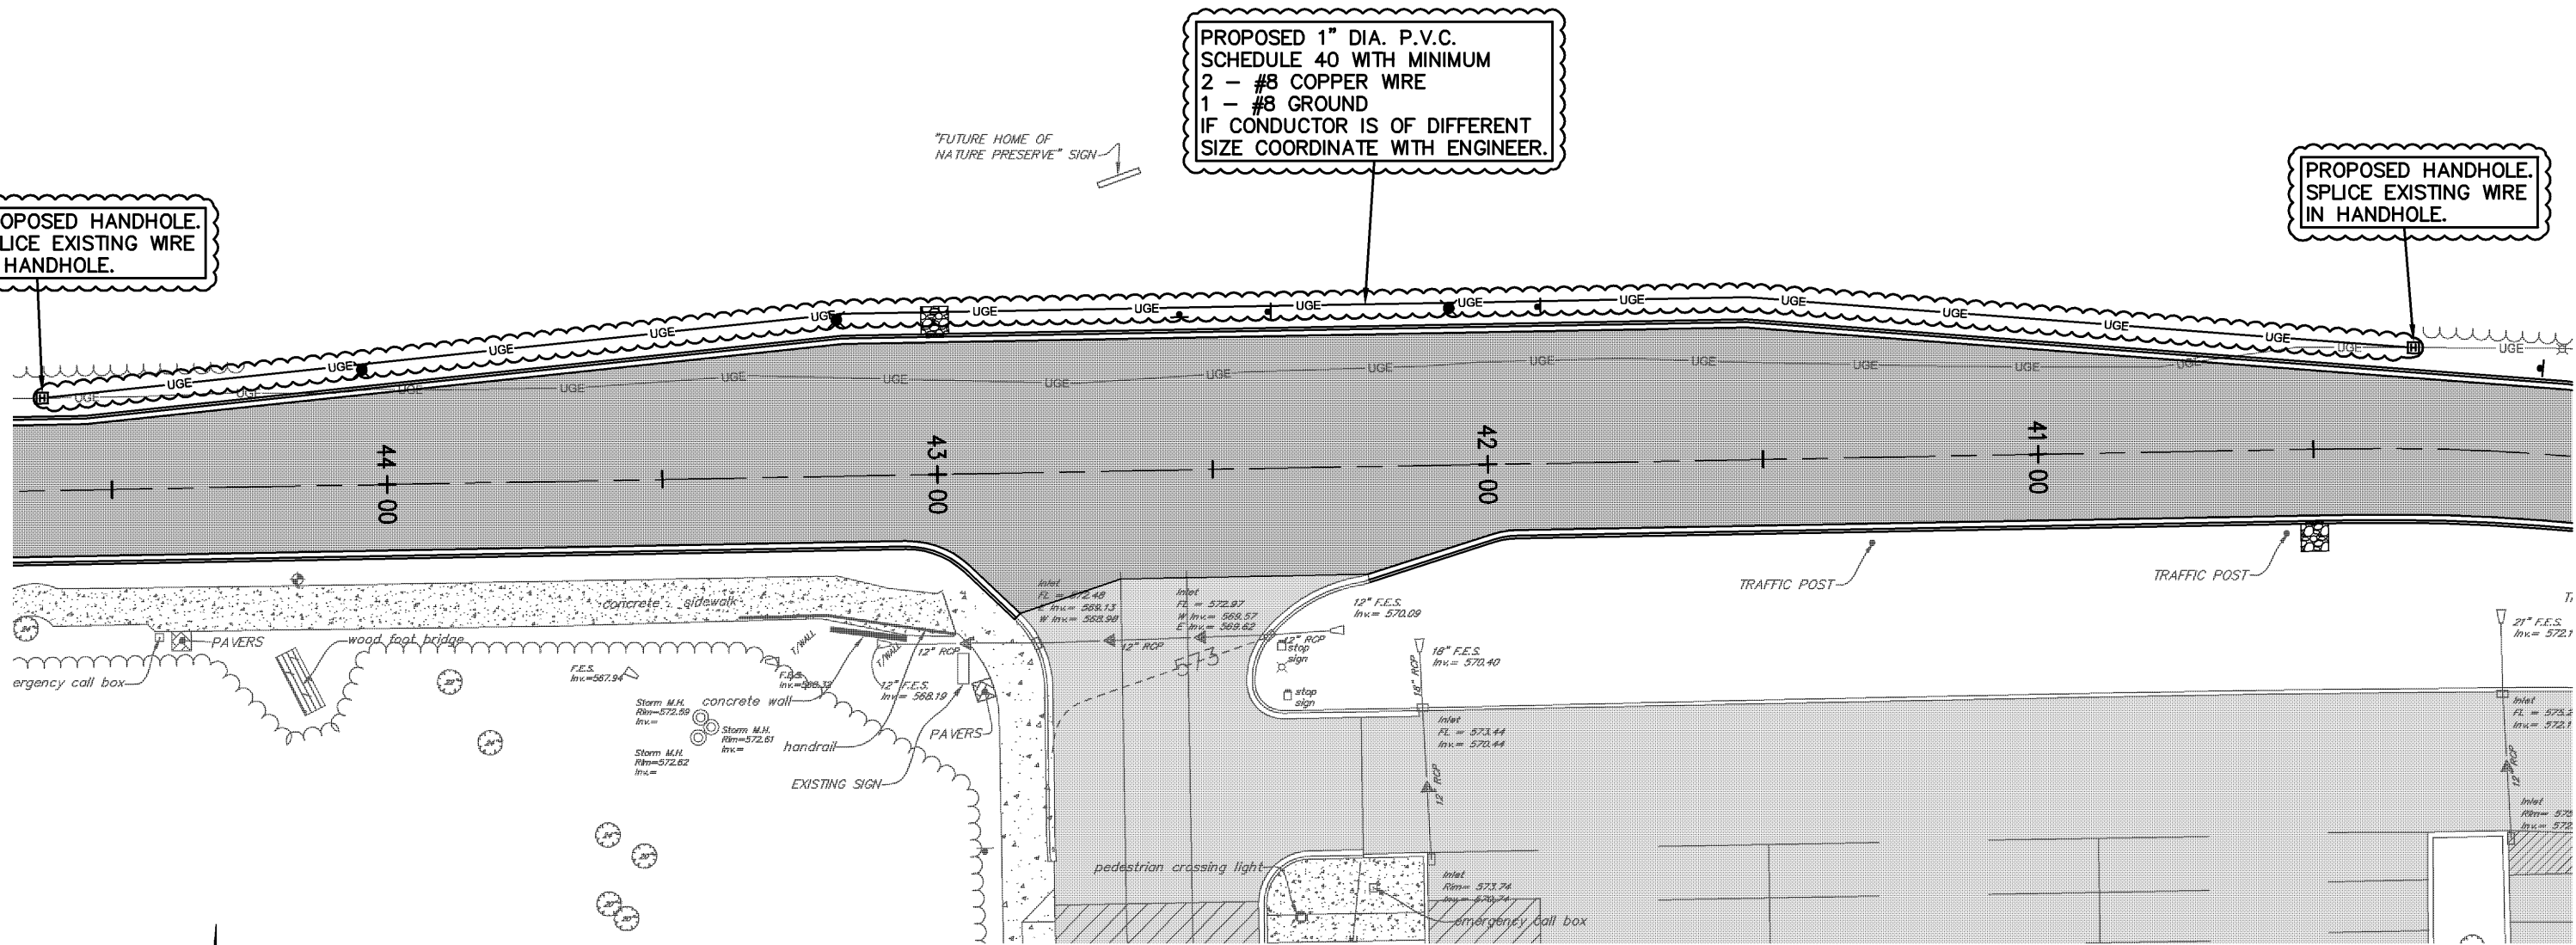

"FUTURE HOME OF NATURE PRESERVE" SIGN

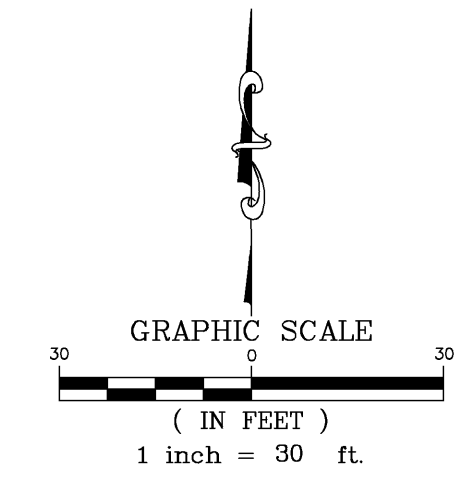

NOTE: ABANDON EXISTING ELECTRIC CONDUIT IN PLACE.

**RT & A**  
**Ruettiger, Tonelli & Associates, Inc.**  
 Surveyors • Engineers • Planners • Landscape Architects • G.I.S. Consultants  
 2174 ONEIDA STREET - JOLIET, ILLINOIS 60435  
 PH. (815) 744-6600 FAX (815) 744-0101  
 website: www.ruettigertonelli.com

**Gilbane**  
 Gilbane's Midwest Regional Office | 8550 West Bryn Mawr Avenue | Suite 500  
 T (773) 695-3500 F (773) 695-3501 | Chicago, Illinois 60631

**JOLIET JUNIOR COLLEGE** 1901  
**SITE WORK 2012 - Bid Release 29**

PROJECT No.: 20081062.12 (R.T.A.)  
 DATE: 1-17-2012  
 SHEET REFERENCE: C22.00-C23.00  
 LOCATION: OUTER RING ROAD  
 DESCRIPTION: RELOCATED UTILITY

ADDENDUM SKETCH  
**CSK-01D**  
 11" X 17" Format

N:\Tech\2008\1062\Engineering\12 Parking Lot P-1\Plan Sets\C2-2012 Outer Ring Road Improvements\Field Sketches\CSK-001D Relocated UGE.dwg, Layout1, 1/19/2012 3:07:03 PM, Randy