




**LOOP ROAD RETAINING WALL ELEVATION**

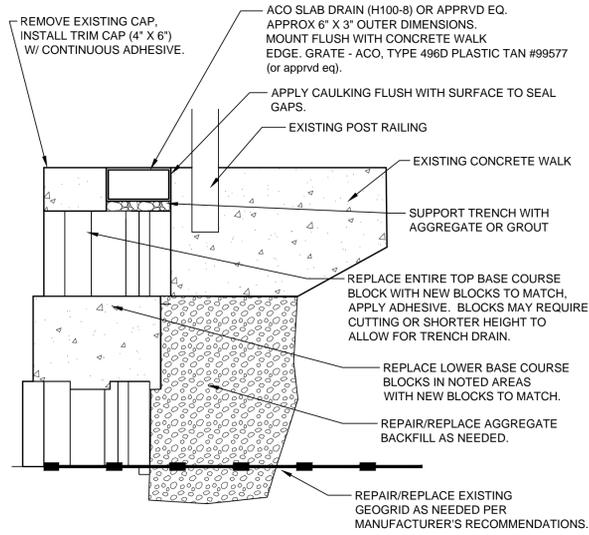

**1** TRENCH DRAIN - WALL RESTORATION SECTION  
1 1/2" = 1'-0"  
PR-PU-JJC3-02

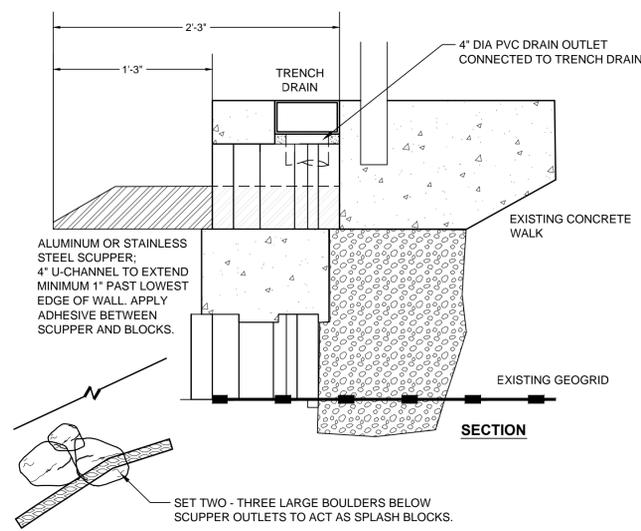

**2** WALL DRAIN OUTLET DETAIL  
1 1/2" = 1'-0"  
PR-PU-JJC3-03

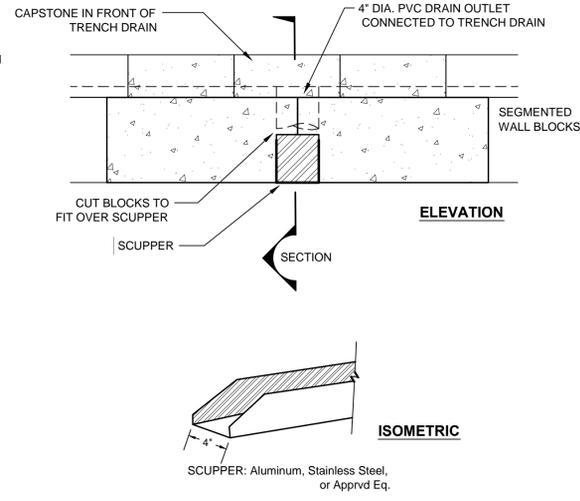

- NOTES:**
- SECTION ELEVATION ABOVE IS SHOWN FOR REFERENCE AND TAKEN FROM ORIGINAL DESIGN DRAWINGS. DO NOT SCALE FROM DRAWING. REFER TO ORIGINAL DESIGN DRAWINGS BY BLDD ARCHITECTS (date 3-1-2005) FOR ADDITIONAL DETAIL.
  - RETAINING WALL VENDOR IS ROCKWOOD RETAINING WALLS, CLASSIC 8 BLOCKS (rockwoodwalls.com). CONTRACTOR SHALL FOLLOW MANUFACTURER'S RECOMMENDATIONS FOR INSTALLATION OF WALL BLOCKS.
  - TRENCH DRAIN SYSTEM TO BE ACO SLABDRAIN H100-8 CHANNEL WITH PLASTIC GRATE TYPE 496D #99577 (or aprvrd eq.). LENGTH APPROXIMATELY 246 LINEAR FEET.
  - ANY GEOGRID LAYERS/AREAS DISTURBED BY CONSTRUCTION SHALL BE REPAIRED/REPLACED PER MANUFACTURER'S RECOMMENDATIONS FOR INSTALLATION.
  - CONTRACTOR TO PROTECT ALL DRAINAGE-WAYS DURING CONSTRUCTION.
  - ALL PERTINENT MATERIAL AND PRODUCTS SHALL BE SUBMITTED FOR REVIEW AND APPROVAL.
  - MEASUREMENT AND PAYMENT FOR THIS PROJECT WILL BE ON A LUMP SUM BASIS FOR:
    - DEBRIS CLEANUP AND SITE PREPARATION.
    - BLOCK AND CAP REPAIR.
    - TRENCH DRAIN AND OUTLET/SCUPPER INSTALLATION.
    - SIDEWALK REPAIR.
    - WATER PROOF SEALER (Prosoco Saltguard WB).

**REVISIONS**

No.	DATE	DESCRIPTION	BY
1	3/23/2017	Edits Per Client Review	RKS

**DOCUMENTATION:**  
PROJECT No.: 20161162  
DATE: 11/10/2016  
FIELD BOOK:  
DRAWN BY: RKS  
CHECKED BY: JH



**Ruettiger, Tonelli & Associates, Inc.**  
Surveyors • Engineers • Planners • Landscape Architects • G.I.S. Consultants  
129 CAPISTA DRIVE - SHOREWOOD, ILLINOIS 60404  
PH. (815) 744-6600 FAX (815) 744-0101  
website: www.ruettigertonnelli.com

**PROJECT TITLE:**  
**JOLIET JUNIOR COLLEGE  
LOOP ROAD RETAINING  
WALL RESTORATION**

**DRAWING TITLE:**  
**RESTORATION  
PLAN**

**DRAWING No.**  
316-1162-C1  
**SCALE:**  
AS NOTED  
**SHEET C100**

N:\2016\1162\Plan\_Sheet\C1-Loop Rd Retaining Wall\Plan\_C100-Restoration Plan.dwg, Layout: 3/23/2017 2:02:58 PM, rks