




**1215 Houbolt Road**  
**Joliet, IL 60431-8938**

INDEX OF DRAWINGS	
INDEX	
C-01	DRAWING INDEX COVER SHEET	
	<table border="1"> <thead> <tr> <th colspan="2">ELECTRICAL PHASE II SECURITY CAMERA PROJECT</th> <th colspan="2">ELECTRICAL SECURITY DOOR ACCESS PROJECT</th> </tr> <tr> <th colspan="2">CITY CENTER CAMPUS BUILDING</th> <th colspan="2">MAIN CAMPUS BUILDING</th> </tr> </thead> <tbody> <tr> <td>E-C-01</td> <td>PARKING LOT NO. 8 &amp; 9 ELECTRICAL PLAN</td> <td>E-D-01</td> <td>MAIN CAMPUS - 1ST FLOOR ELECTRICAL PLAN</td> </tr> <tr> <td>E-C-02</td> <td>PARKING LOT NO. 10 &amp; 11 ELECTRICAL PLAN</td> <td>E-D-02</td> <td>MAIN CAMPUS - 2ND FLOOR ELECTRICAL PLAN</td> </tr> <tr> <td>E-C-03</td> <td>PARKING LOT NO. 2, 3 &amp; 4 ELECTRICAL PLAN</td> <td>E-D-03</td> <td>MAIN CAMPUS - 3RD, 4TH &amp; 5 FLOOR ELECTRICAL PLAN</td> </tr> <tr> <td>E-C-04</td> <td>PARKING LOT NO. 6 &amp; 7 ELECTRICAL PLAN</td> <td>E-D-04</td> <td>ELECTRICAL INSTALLATION DETAILS</td> </tr> <tr> <td>E-C-05</td> <td>PARKING LOT SIDEWALK ELECTRICAL PLAN</td> <td></td> <td></td> </tr> <tr> <td>E-C-06</td> <td>MAIN CAMPUS - 1ST FLOOR ELECTRICAL PLAN</td> <td></td> <td></td> </tr> <tr> <td>E-C-07</td> <td>MAIN CAMPUS - 2ND FLOOR ELECTRICAL PLAN</td> <td></td> <td></td> </tr> <tr> <td>E-C-08</td> <td>MAIN CAMPUS - 3RD, 4TH &amp; 5 FLOOR ELECTRICAL PLAN</td> <td></td> <td></td> </tr> <tr> <td>E-C-09</td> <td>DOOR &amp; CAMERA SECURITY NOTES &amp; SYMBOLS</td> <td></td> <td></td> </tr> <tr> <td colspan="4"><b>CITY CENTER CAMPUS BUILDING</b></td> </tr> <tr> <td>E-C-09</td> <td>CITY CENTER CAMPUS 1ST FLOOR ELECTRICAL PLAN</td> <td></td> <td></td> </tr> <tr> <td>E-C-10</td> <td>CITY CENTER CAMPUS 2ND FLOOR ELECTRICAL PLAN</td> <td></td> <td></td> </tr> <tr> <td>E-C-11</td> <td>CITY CENTER CAMPUS 3RD FLOOR ELECTRICAL PLAN</td> <td></td> <td></td> </tr> <tr> <td>E-C-12</td> <td>CITY CENTER CAMPUS 4TH FLOOR ELECTRICAL PLAN</td> <td></td> <td></td> </tr> <tr> <td>E-C-13</td> <td>CITY CENTER CAMPUS 5TH FLOOR ELECTRICAL PLAN</td> <td></td> <td></td> </tr> <tr> <td>E-C-14</td> <td>LOUIS JOUET RENAISSANCE CENTER 1ST FLOOR ELECTRICAL PLAN</td> <td></td> <td></td> </tr> <tr> <td>E-C-15</td> <td>LOUIS JOUET RENAISSANCE CENTER 2ND FLOOR ELECTRICAL PLAN</td> <td></td> <td></td> </tr> <tr> <td colspan="4"><b>MORRIS CAMPUS BUILDING</b></td> </tr> <tr> <td>E-C-16</td> <td>MORRIS CENTER CAMPUS 1ST FLOOR ELECTRICAL PLAN</td> <td></td> <td></td> </tr> <tr> <td colspan="4"><b>NORTH CAMPUS BUILDING</b></td> </tr> <tr> <td>E-C-17</td> <td>NORTH CAMPUS 1ST FLOOR ELECTRICAL PLAN</td> <td></td> <td></td> </tr> <tr> <td colspan="4"><b>WEITENDORF CAMPUS BUILDING</b></td> </tr> <tr> <td>E-C-18</td> <td>WEITENDORF CAMPUS 1ST FLOOR ELECTRICAL PLAN</td> <td></td> <td></td> </tr> </tbody> </table>	ELECTRICAL PHASE II SECURITY CAMERA PROJECT		ELECTRICAL SECURITY DOOR ACCESS PROJECT		CITY CENTER CAMPUS BUILDING		MAIN CAMPUS BUILDING		E-C-01	PARKING LOT NO. 8 & 9 ELECTRICAL PLAN	E-D-01	MAIN CAMPUS - 1ST FLOOR ELECTRICAL PLAN	E-C-02	PARKING LOT NO. 10 & 11 ELECTRICAL PLAN	E-D-02	MAIN CAMPUS - 2ND FLOOR ELECTRICAL PLAN	E-C-03	PARKING LOT NO. 2, 3 & 4 ELECTRICAL PLAN	E-D-03	MAIN CAMPUS - 3RD, 4TH & 5 FLOOR ELECTRICAL PLAN	E-C-04	PARKING LOT NO. 6 & 7 ELECTRICAL PLAN	E-D-04	ELECTRICAL INSTALLATION DETAILS	E-C-05	PARKING LOT SIDEWALK ELECTRICAL PLAN			E-C-06	MAIN CAMPUS - 1ST FLOOR ELECTRICAL PLAN			E-C-07	MAIN CAMPUS - 2ND FLOOR ELECTRICAL PLAN			E-C-08	MAIN CAMPUS - 3RD, 4TH & 5 FLOOR ELECTRICAL PLAN			E-C-09	DOOR & CAMERA SECURITY NOTES & SYMBOLS			<b>CITY CENTER CAMPUS BUILDING</b>				E-C-09	CITY CENTER CAMPUS 1ST FLOOR ELECTRICAL PLAN			E-C-10	CITY CENTER CAMPUS 2ND FLOOR ELECTRICAL PLAN			E-C-11	CITY CENTER CAMPUS 3RD FLOOR ELECTRICAL PLAN			E-C-12	CITY CENTER CAMPUS 4TH FLOOR ELECTRICAL PLAN			E-C-13	CITY CENTER CAMPUS 5TH FLOOR ELECTRICAL PLAN			E-C-14	LOUIS JOUET RENAISSANCE CENTER 1ST FLOOR ELECTRICAL PLAN			E-C-15	LOUIS JOUET RENAISSANCE CENTER 2ND FLOOR ELECTRICAL PLAN			<b>MORRIS CAMPUS BUILDING</b>				E-C-16	MORRIS CENTER CAMPUS 1ST FLOOR ELECTRICAL PLAN			<b>NORTH CAMPUS BUILDING</b>				E-C-17	NORTH CAMPUS 1ST FLOOR ELECTRICAL PLAN			<b>WEITENDORF CAMPUS BUILDING</b>				E-C-18	WEITENDORF CAMPUS 1ST FLOOR ELECTRICAL PLAN		
ELECTRICAL PHASE II SECURITY CAMERA PROJECT		ELECTRICAL SECURITY DOOR ACCESS PROJECT	
CITY CENTER CAMPUS BUILDING		MAIN CAMPUS BUILDING	
E-C-01	PARKING LOT NO. 8 & 9 ELECTRICAL PLAN	E-D-01	MAIN CAMPUS - 1ST FLOOR ELECTRICAL PLAN	
E-C-02	PARKING LOT NO. 10 & 11 ELECTRICAL PLAN	E-D-02	MAIN CAMPUS - 2ND FLOOR ELECTRICAL PLAN	
E-C-03	PARKING LOT NO. 2, 3 & 4 ELECTRICAL PLAN	E-D-03	MAIN CAMPUS - 3RD, 4TH & 5 FLOOR ELECTRICAL PLAN	
E-C-04	PARKING LOT NO. 6 & 7 ELECTRICAL PLAN	E-D-04	ELECTRICAL INSTALLATION DETAILS	
E-C-05	PARKING LOT SIDEWALK ELECTRICAL PLAN	
E-C-06	MAIN CAMPUS - 1ST FLOOR ELECTRICAL PLAN	
E-C-07	MAIN CAMPUS - 2ND FLOOR ELECTRICAL PLAN	
E-C-08	MAIN CAMPUS - 3RD, 4TH & 5 FLOOR ELECTRICAL PLAN	
E-C-09	DOOR & CAMERA SECURITY NOTES & SYMBOLS	
<b>CITY CENTER CAMPUS BUILDING</b>	
E-C-09	CITY CENTER CAMPUS 1ST FLOOR ELECTRICAL PLAN	
E-C-10	CITY CENTER CAMPUS 2ND FLOOR ELECTRICAL PLAN	
E-C-11	CITY CENTER CAMPUS 3RD FLOOR ELECTRICAL PLAN	
E-C-12	CITY CENTER CAMPUS 4TH FLOOR ELECTRICAL PLAN	
E-C-13	CITY CENTER CAMPUS 5TH FLOOR ELECTRICAL PLAN	
E-C-14	LOUIS JOUET RENAISSANCE CENTER 1ST FLOOR ELECTRICAL PLAN	
E-C-15	LOUIS JOUET RENAISSANCE CENTER 2ND FLOOR ELECTRICAL PLAN	
<b>MORRIS CAMPUS BUILDING</b>	
E-C-16	MORRIS CENTER CAMPUS 1ST FLOOR ELECTRICAL PLAN	
<b>NORTH CAMPUS BUILDING</b>	
E-C-17	NORTH CAMPUS 1ST FLOOR ELECTRICAL PLAN	
<b>WEITENDORF CAMPUS BUILDING</b>	
E-C-18	WEITENDORF CAMPUS 1ST FLOOR ELECTRICAL PLAN	

		HARRY O. HETTER, ARCHITECT, INC. ARCHITECTS AND ENGINEERS	
PROJECT NUMBER	3291	1215 HOUBOLT ROAD	Joliet, IL 60431-8938
DATE	3/12/24-3/24-2009		
DRAWING INDEX COVER SHEET			
DRAWING INDEX COVER SHEET		PHASE II SECURITY CAMERA PROJECT	
DATE	3/23/10	SHEET NO. <b>C-01</b>	
SCALE	N.T.S.		





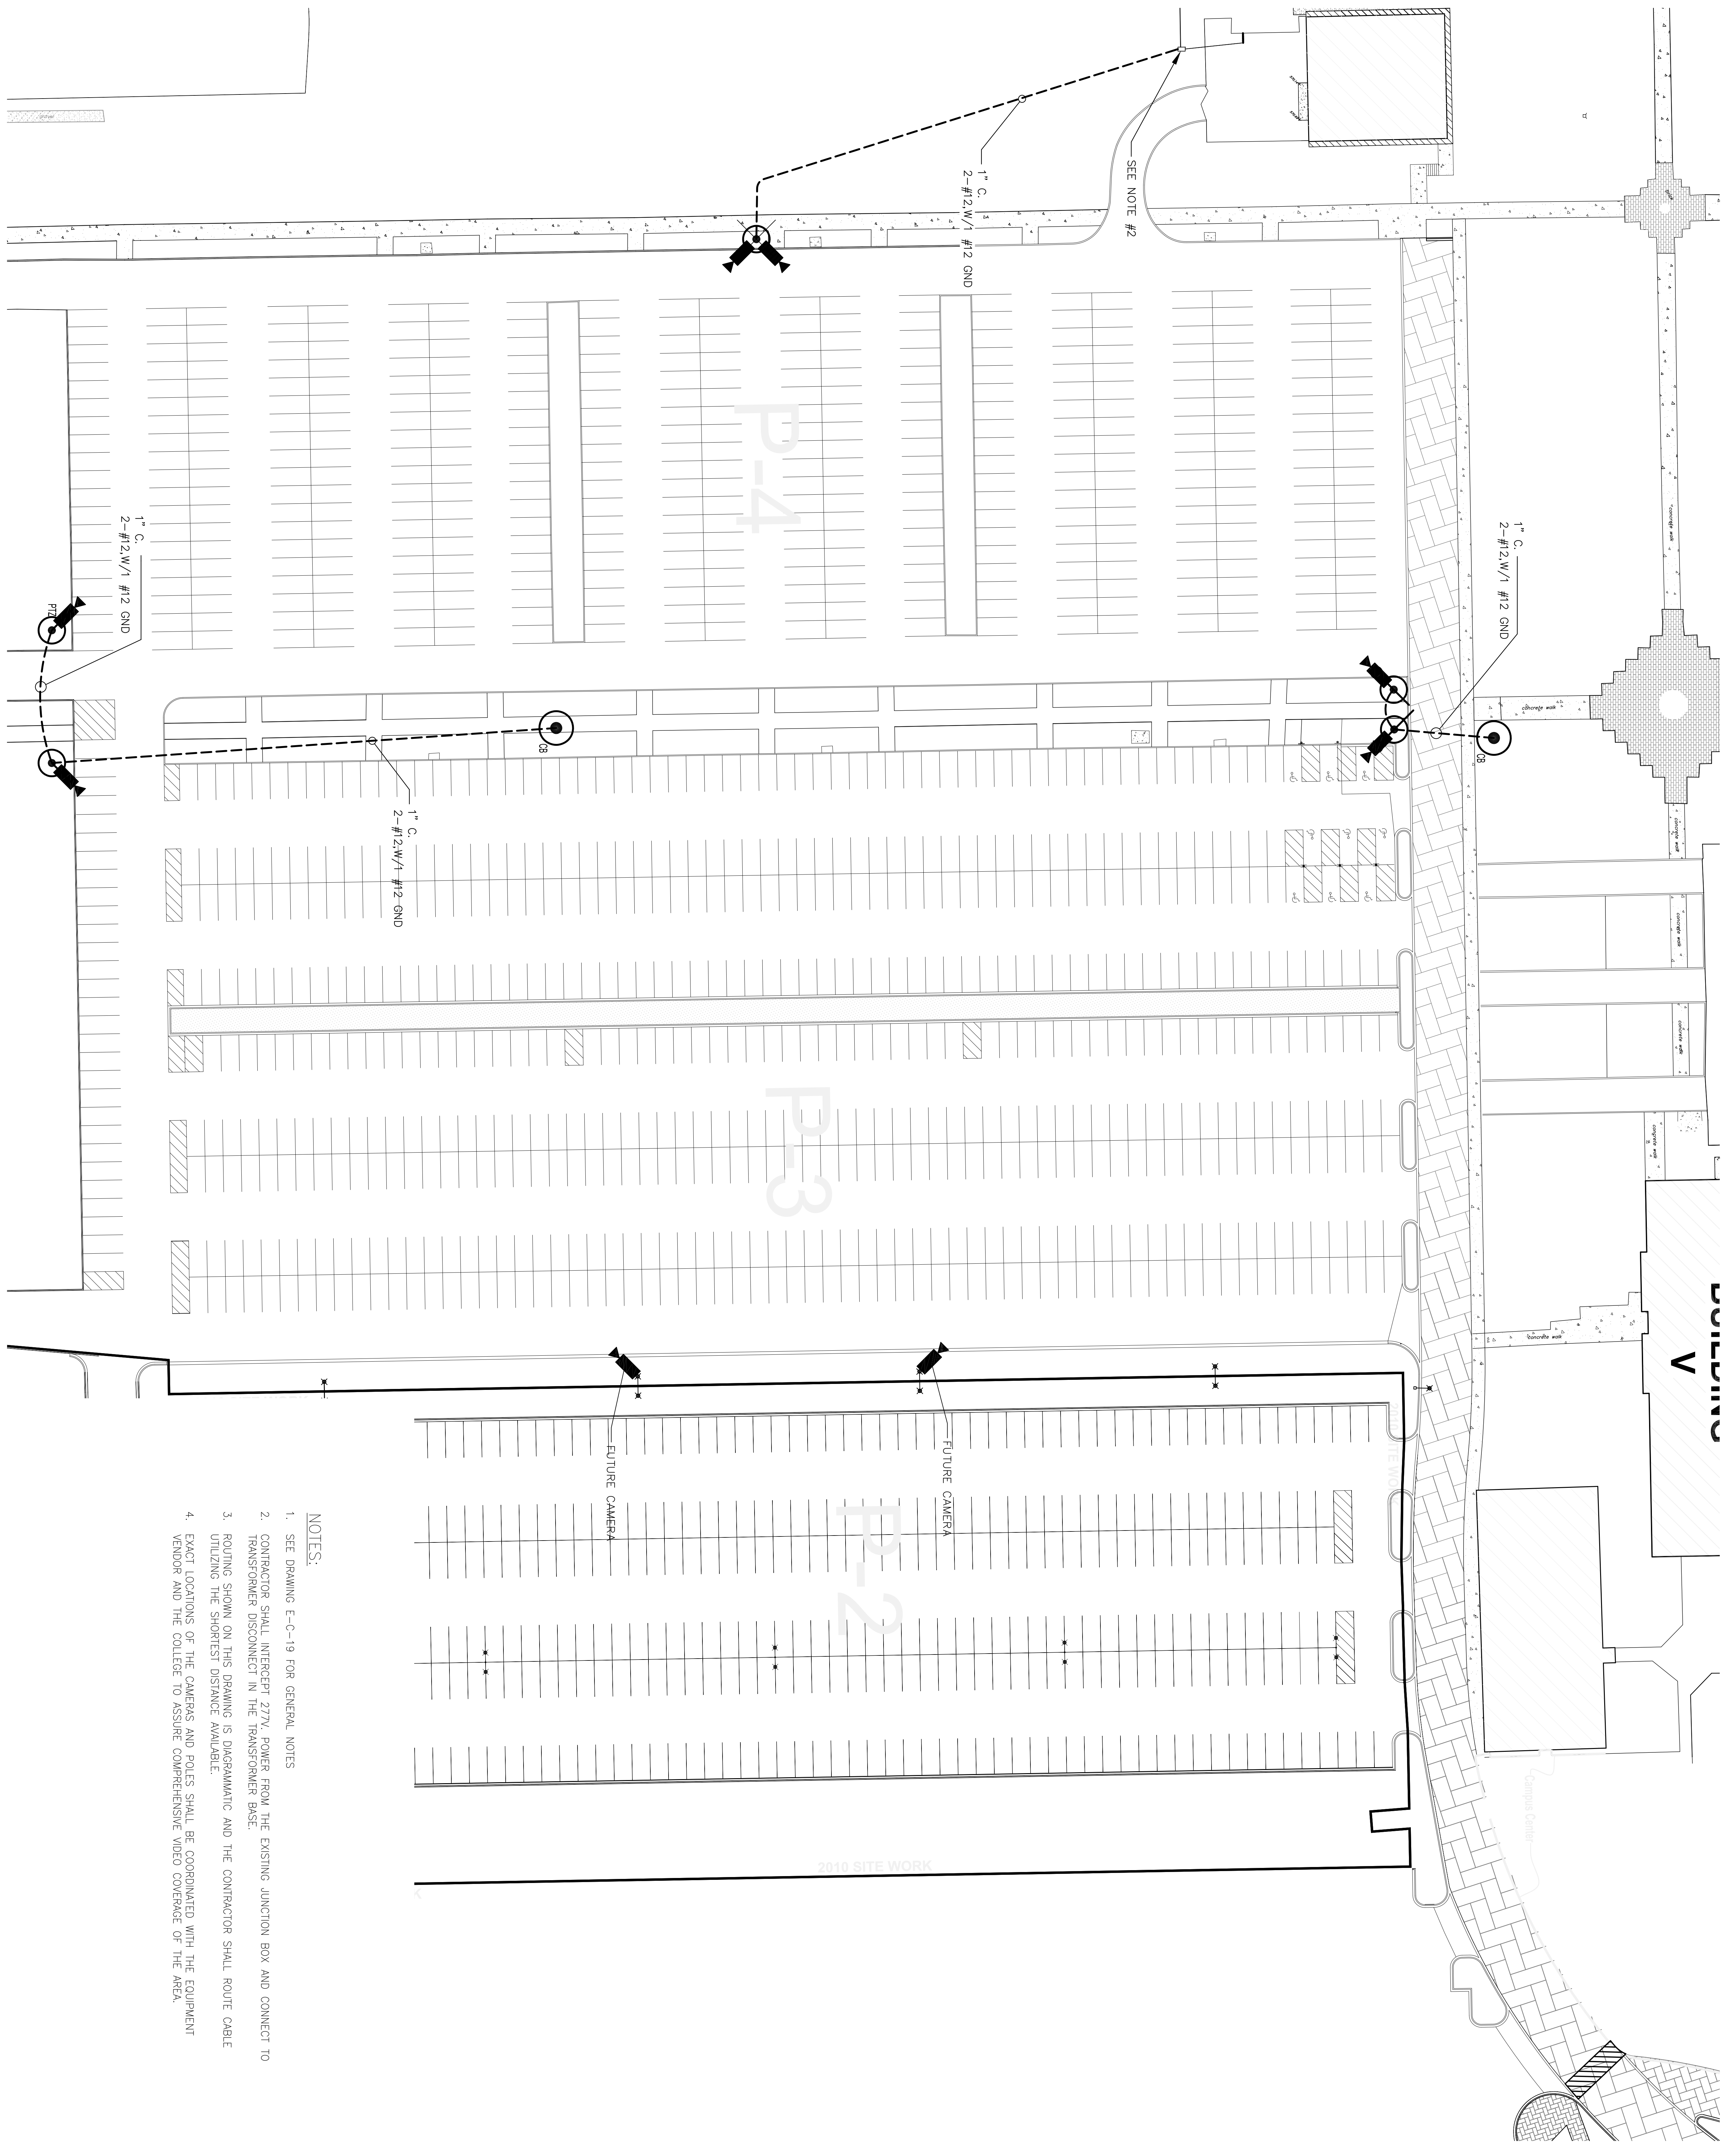

- NOTES:**
1. SEE DRAWING E-C-19 FOR GENERAL NOTES
  2. CONTRACTOR SHALL INTERCEPT 277V, POWER FROM THE EXISTING JUNCTION BOX AND CONNECT TO TRANSFORMER DISCONNECT IN THE TRANSFORMER BASE.
  3. ROUTING SHOWN ON THIS DRAWING IS DIAGNOSTIC AND THE CONTRACTOR SHALL ROUTE CABLE UTILIZING THE SHORTEST DISTANCE AVAILABLE.
  4. EXACT LOCATIONS OF THE CAMERAS AND PILES SHALL BE COORDINATED WITH THE EQUIPMENT VENDOR AND THE COLLEGE TO ASSURE COMPREHENSIVE VIDEO COVERAGE OF THE AREA.


**HOH**  
 HARRIS O'HEAR, ARCHITECTS, INC.  
 52 East Jackson Blvd., Suite 600  
 Chicago, Illinois 60604  
 TEL: 312/244-8333 FAX: 312/244-3066

**GENERAL NOTES**

NUMBER: 3291  
 SHEET NO. 3291  
 SCALE: 1"=30'-0"

**JOLIET JUNIOR COLLEGE**  
 1215 HOBOLT ROAD  
 Joliet, IL 60431-8938

NO.	DATE	DESCRIPTION	BY
1	4/5/10	ISSUED FOR BID	HOH
<b>ISSUES / REVISIONS</b>			

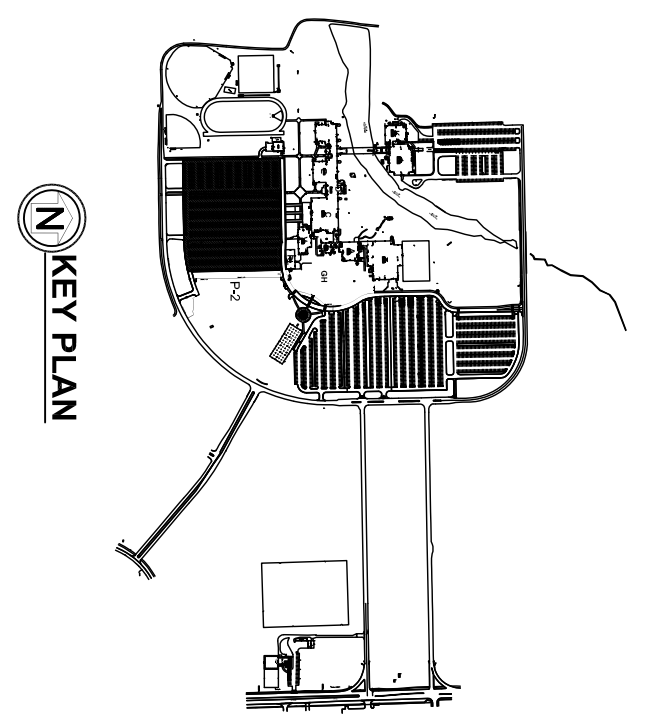

**PHASE II SECURITY CAMERA PROJECT**

**PARKING LOT NO. 2, 3 & 4 ELECTRICAL PLAN**

**E-C-03**

